

- NOTES:**
- NO DIMENSIONS ARE TO BE SCALED FROM THIS DRAWING.
 - ALL DIMENSIONS ARE TO BE GIVEN IN METERS UNLESS OTHERWISE SPECIFIED.
 - CONSTRUCTION SHALL BE IN ACCORDANCE WITH THE NATIONAL BUILDING REGULATIONS.
 - ALL WORKS ARE TO BE CARRIED OUT TO O.N.B.S. AND OTHER RELEVANT CODES OF CONSTRUCTION STANDARDS.
 - THIS DRAWING SHALL BE USED IN CONJUNCTION WITH MECHANICAL AND ELECTRICAL AND PUBLIC HEALTH ENGINEERING DRAWINGS.
 - THE CONTRACTOR SHALL BE RESPONSIBLE FOR OBTAINING ALL NECESSARY APPROVALS FROM THE LOCAL AUTHORITIES AND THE ARCHITECT'S OFFICE.
 - ANY DISCREPANCIES SHALL BE BROUGHT TO THE ATTENTION OF THE ARCHITECT IMMEDIATELY.

ABBREVIATION:

- A.S.L. : ASSUMED ROAD LEVEL
- F.F.L. : FINISHED FLOOR LEVEL
- S.W.L. : SOLE WALK LEVEL
- F.F.L. : FINISHED FLOOR LEVEL
- S.S.L. : STRUCTURAL SLAB LEVEL
- T.O.P. : TOP OF PARADET
- M.A.L. : MAXIMUM ALLOWABLE LEVEL
- T.O.R. : TOP OF ROOF

3 REAR ELEV.


33m ROAD

24 m ROAD

A-07 2 LEFT ELEV.

2 RIGHT ELEV.

10 m SEKA

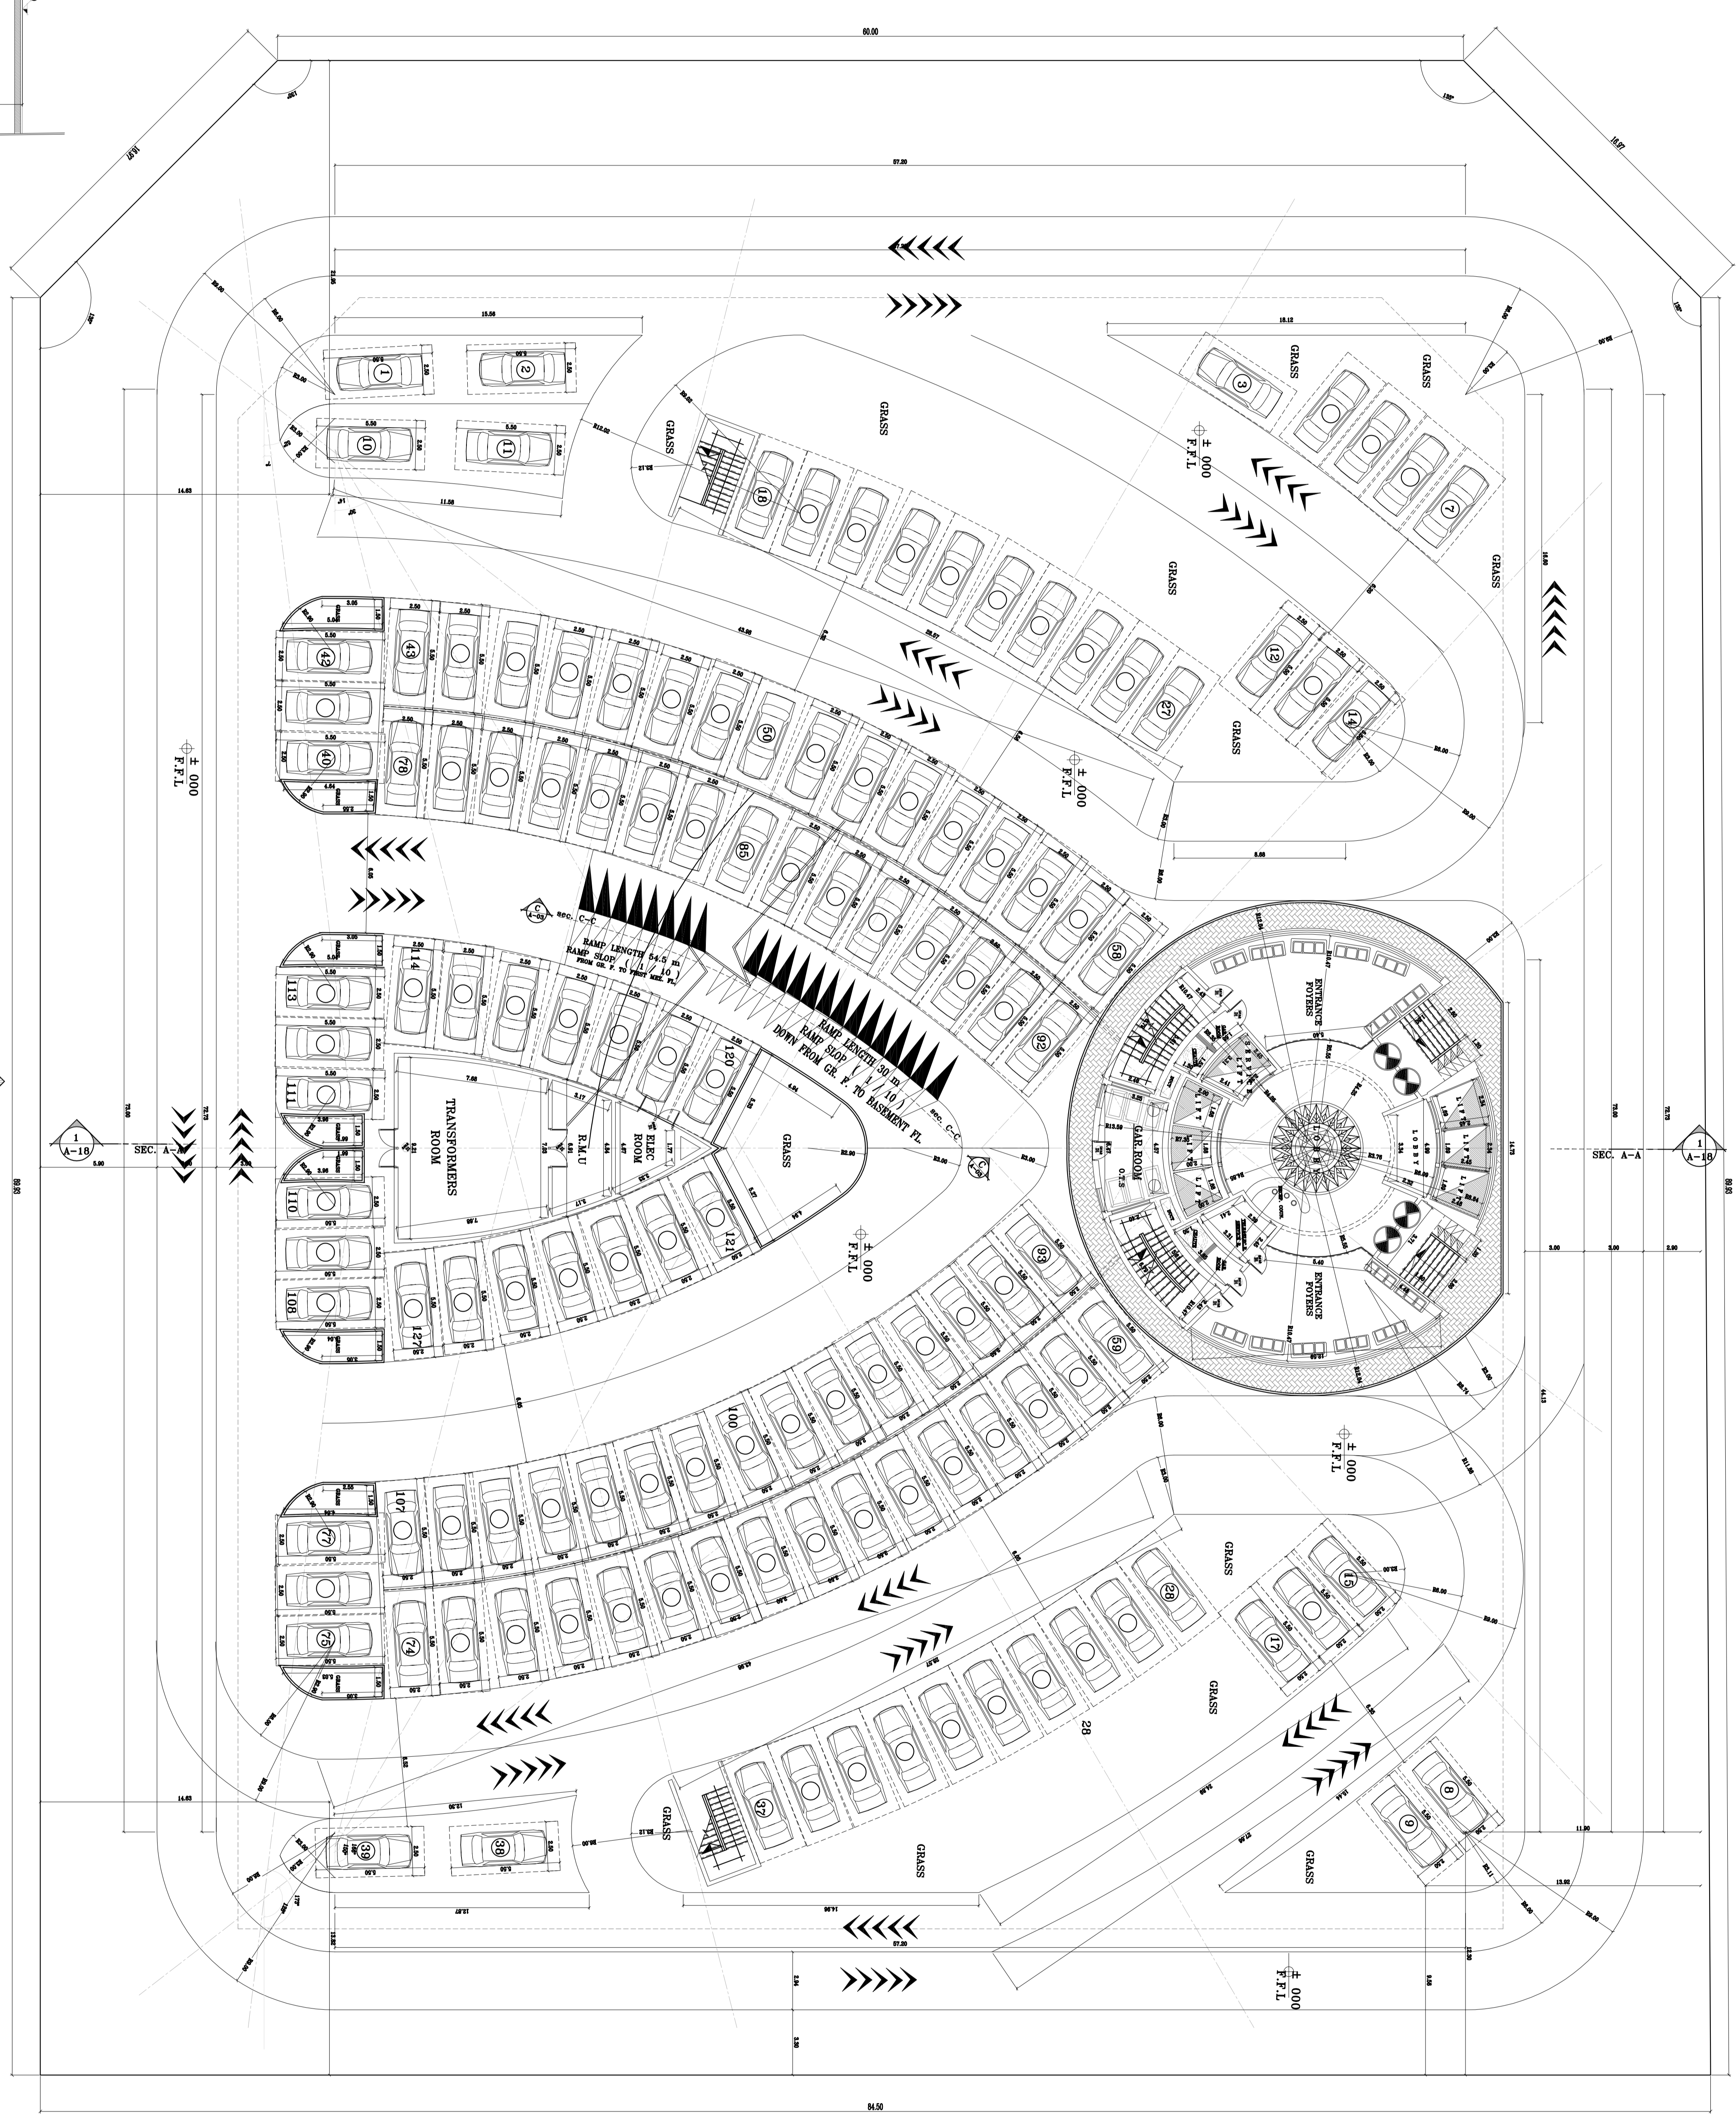

1 GROUND FLOOR PLAN


SCALE 1-150

TOTAL NO OF PARKING: 127

A-08 3 FRONT ELEV.

24 m ROAD

2 SCALE 1-100

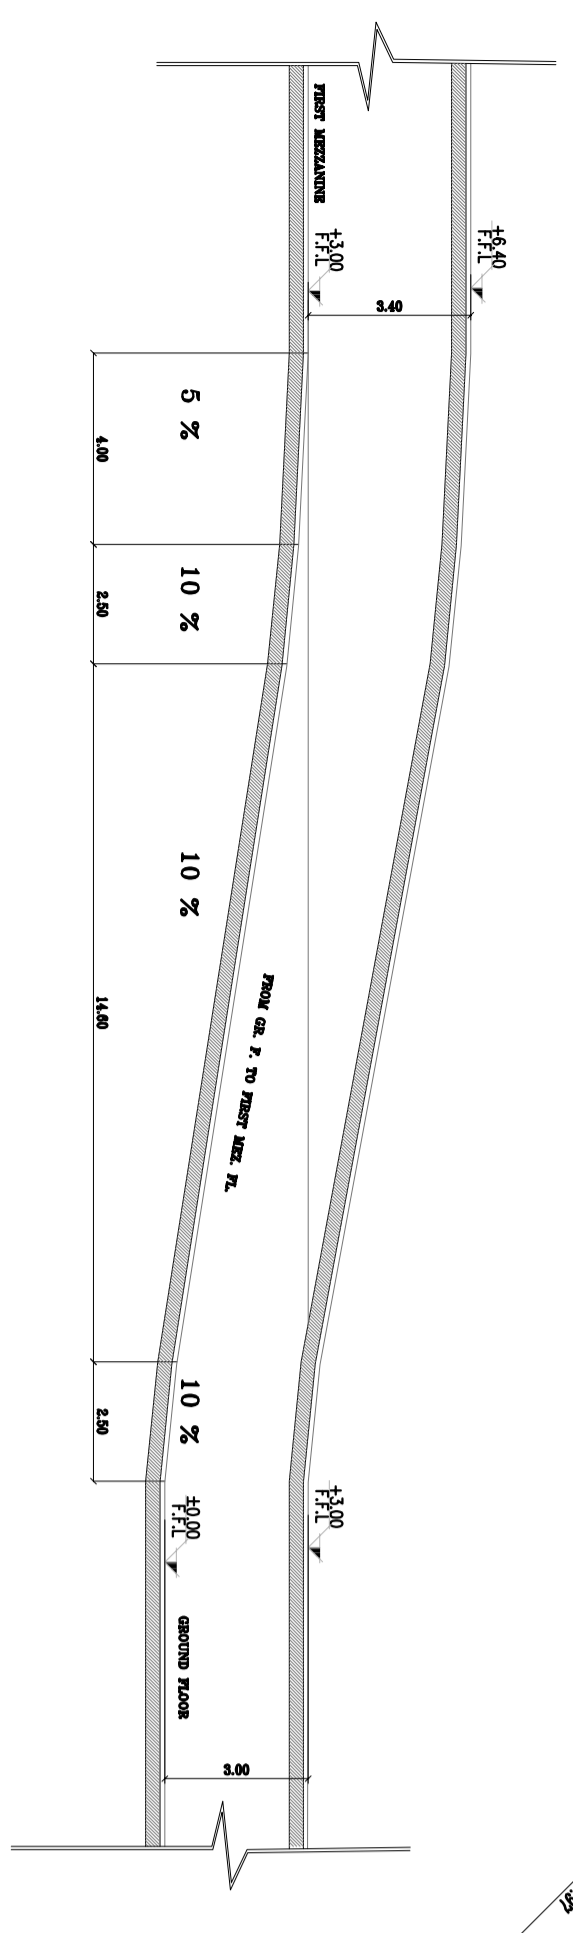

REV.	DATE	BY	DESCRIPTION

PROJECT TITLE	MULLIS TOWER (B.G.F.-CLUB HOUSE-TPR)(8X19-29)MONTYPICAL(2 PENTHOUSE)		
DRAWING TITLE	GROUND FLOOR PLAN		
LOCATION	JOB NO.	DRAWING NO.	REV.
AL. MINIKAZH	---	A-03	0
SCALE	DATE	DRAWN BY	DESIGNED BY
1:150	JULY-2024	KADAWI	A.A.M